

TO ADDITIONAL DRESSING ROOMS  
 ← EMERGENCY EXIT

55'-6"  
 TO STANDARD DRESSING ROOMS  
 FREIGHT ELEVATOR →

CYC  
 TRAVELER  
 5'

97'-6" TRAVELER


46'-6"

50'

18'-6" TRAVELER

15'

30'

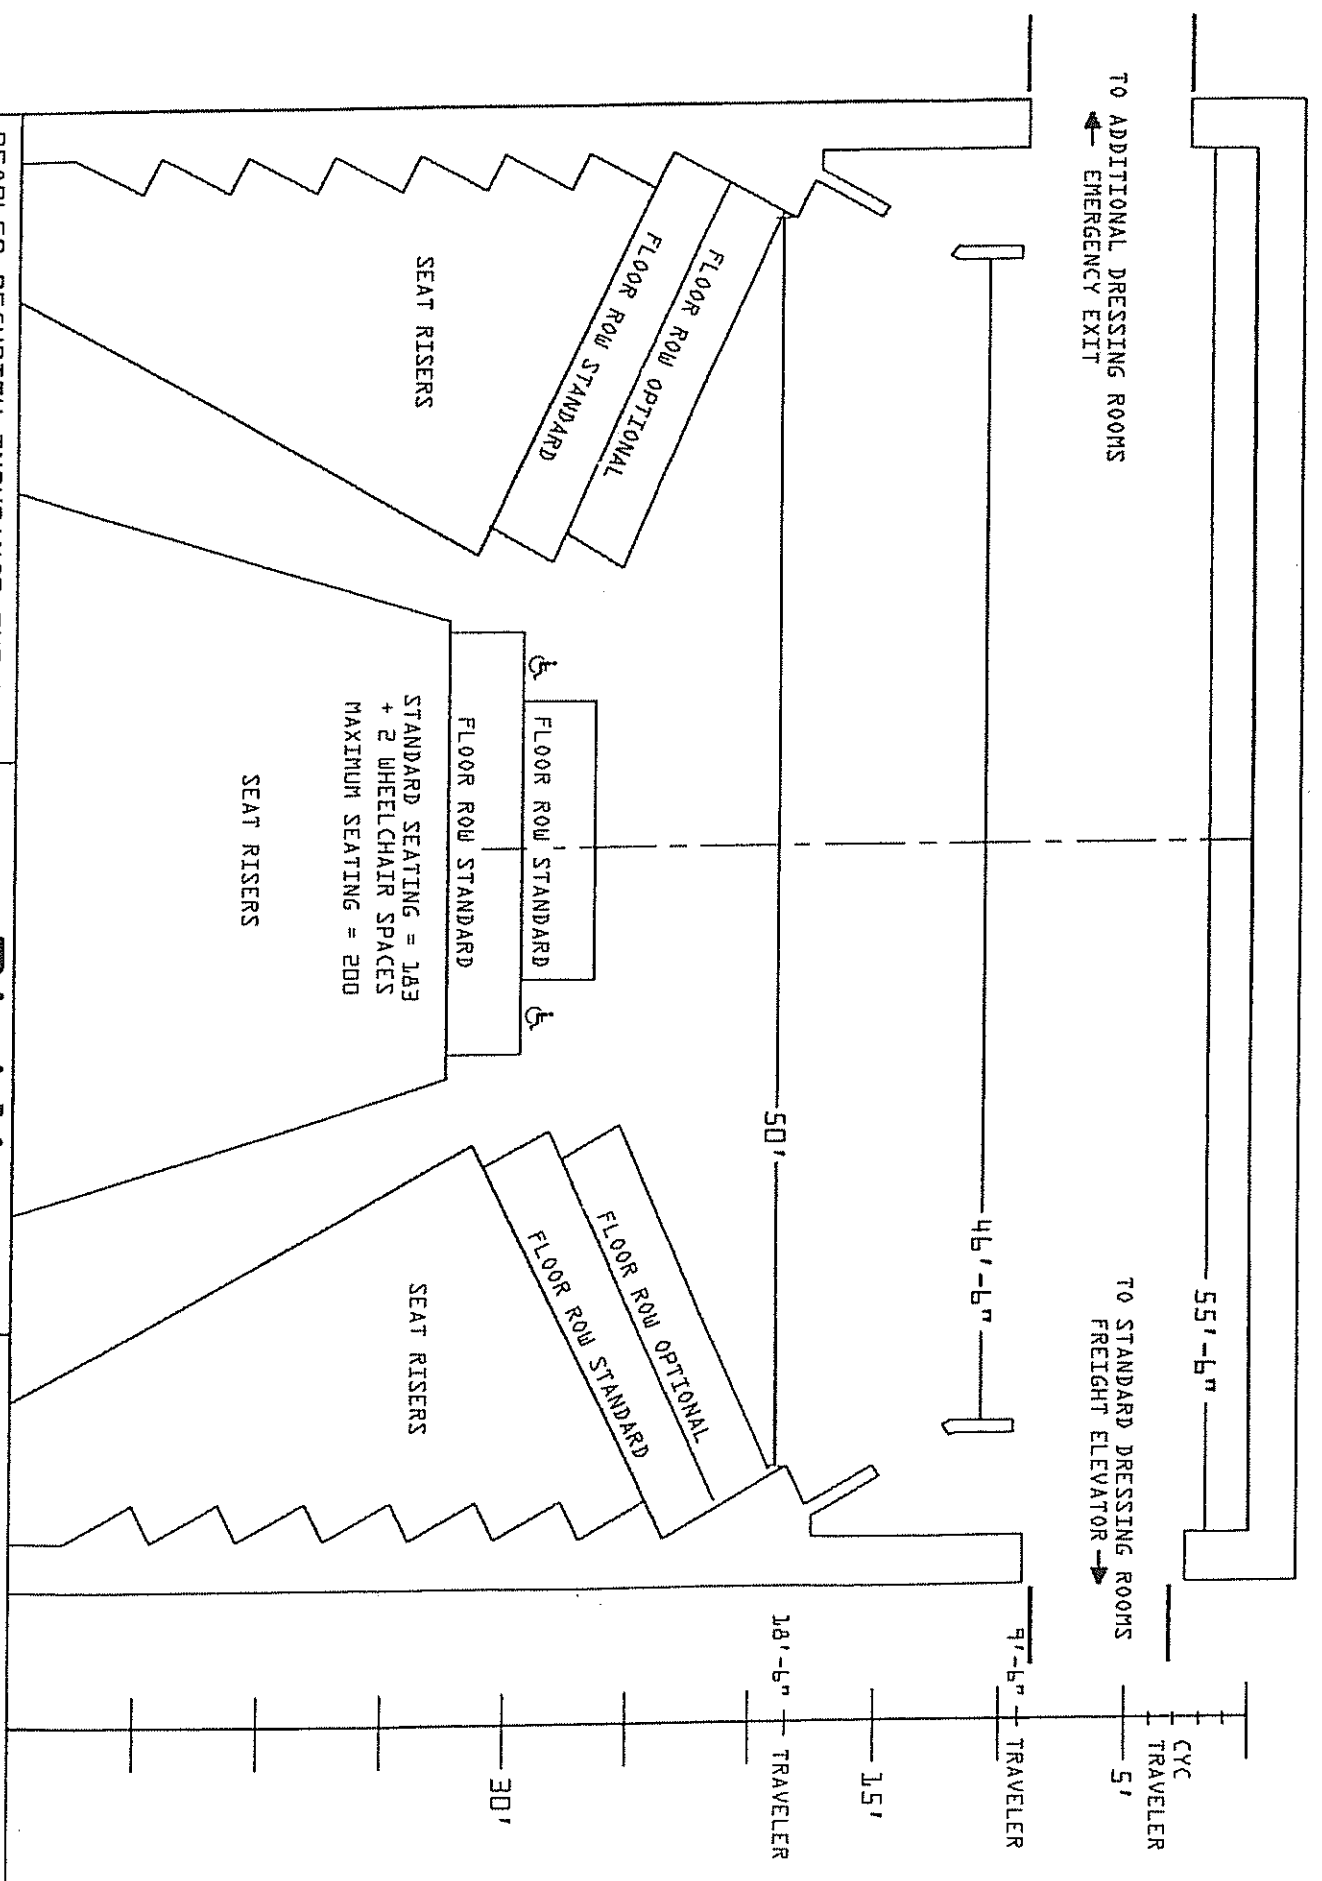

PEOPLES SECURITY INSURANCE THEATRE  
 DURHAM ARTS COUNCIL  
 THEATRE MGR / TECH DIRECTOR  
 Sean Murphy

<b>PLAN</b>		
DATE	SCALE	DRAWN BY
7/7/99	RELATIVE	JAMES KNIGHT
UPDATED 1/10/03	ORIGINAL 1/8" = 1'-0"	UPDATED BY RBS

NOTES:  
 DOOR OPENINGS = 5'-10" X 7'-8"  
 FREIGHT ELEVATOR =  
 6'-2"W, 7'-8"H, 7'-5"D