

TO ADDITIONAL DRESSING ROOMS
 ← EMERGENCY EXIT

TO STANDARD DRESSING ROOMS
 FREIGHT ELEVATOR →

55'-6"

CYC
 TRAVELER
 5'

46'-6"


9'-6" TRAVELER

50'

18'-6" TRAVELER

1.5'

30'

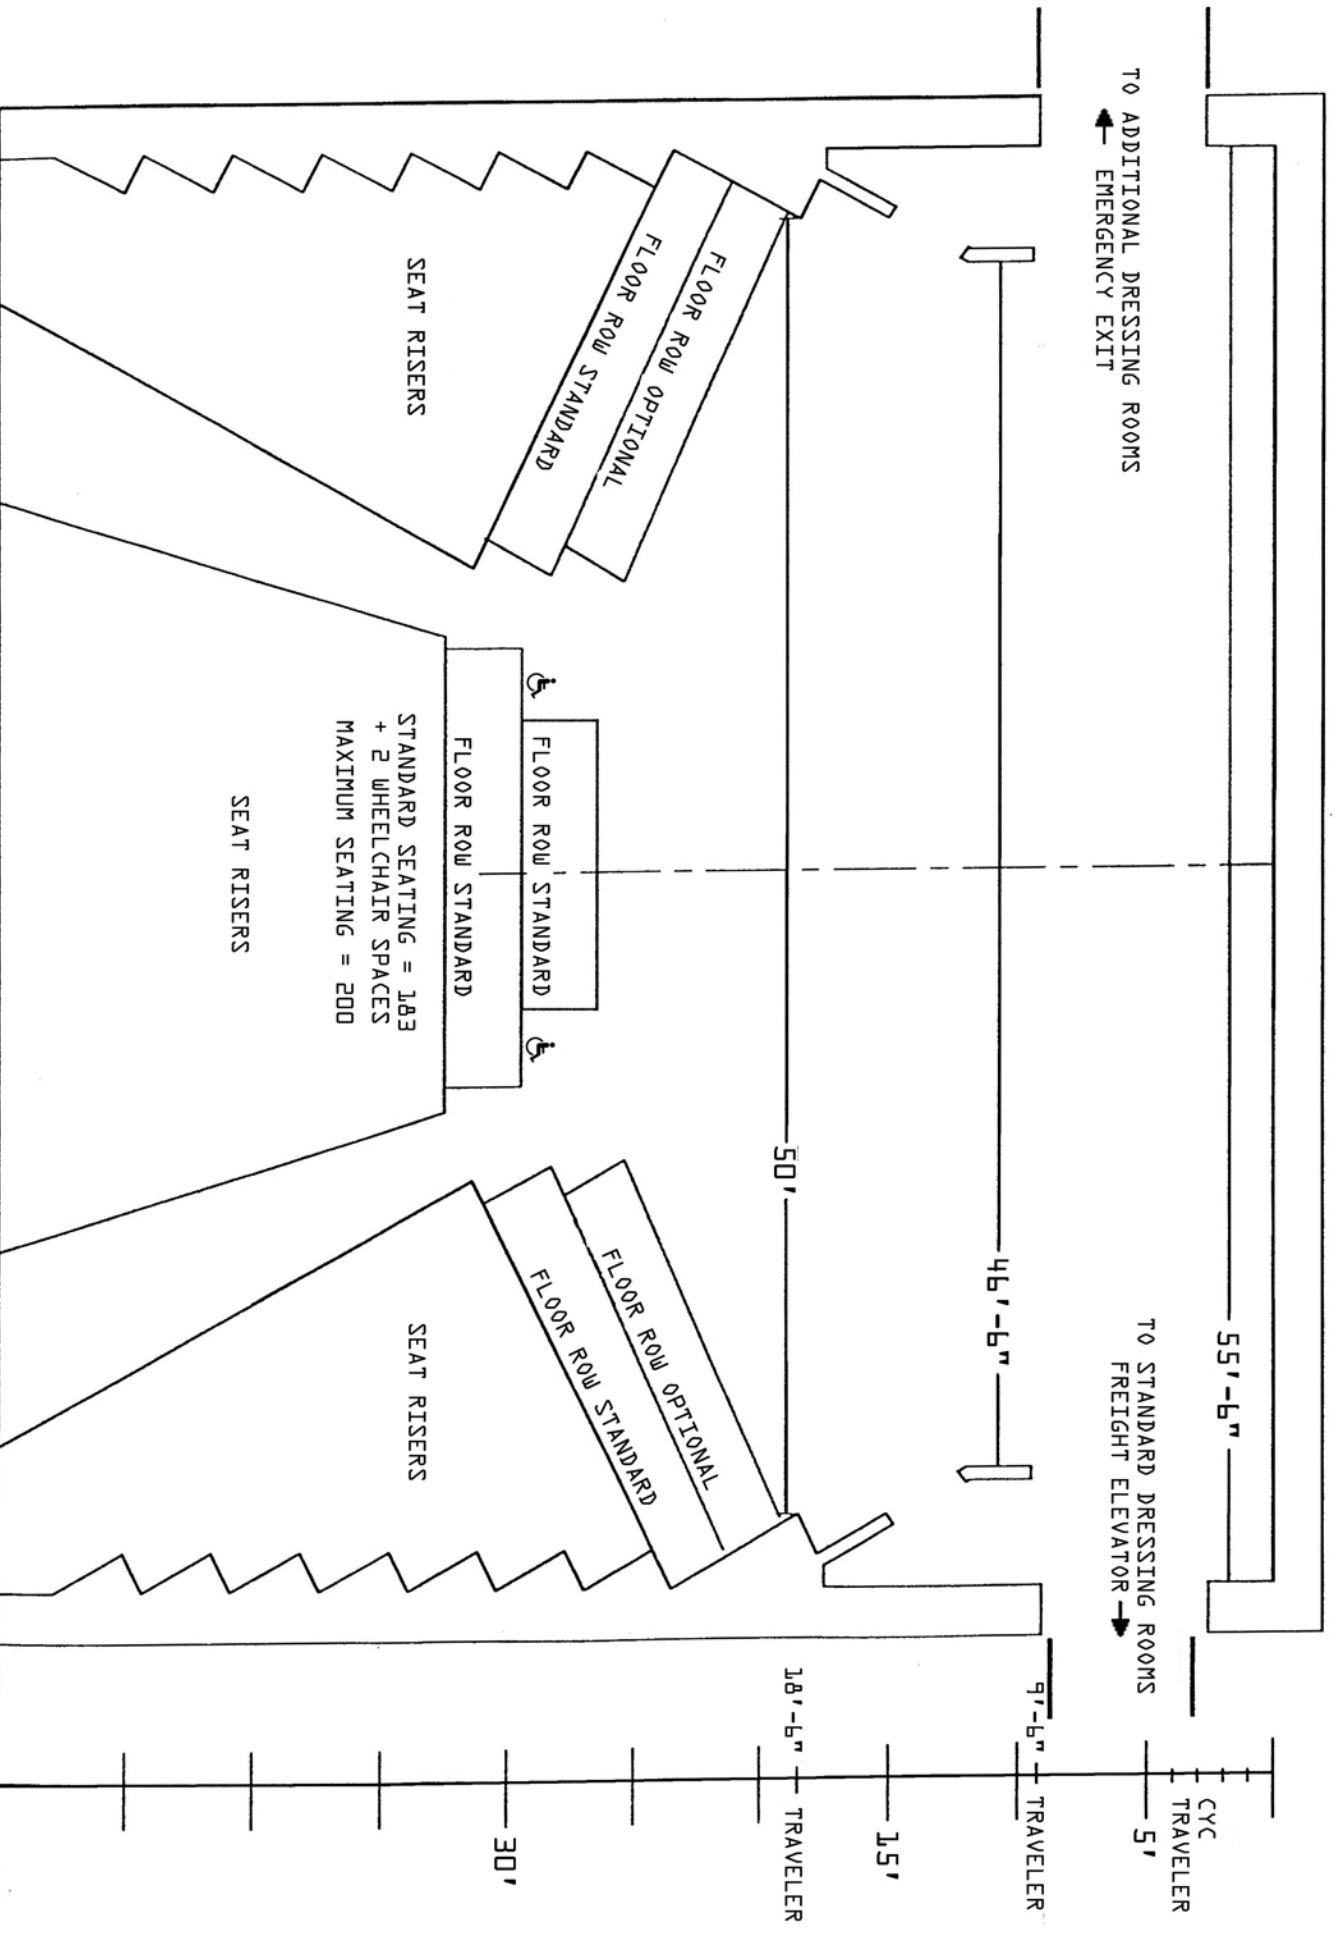

PEOPLES SECURITY INSURANCE THEATRE
 DURHAM ARTS COUNCIL
 THEATRE OPS MGR / TECH DIRECTOR
 ROBERT B STROMBERG

PLAN		
DATE	SCALE	DRAWN BY
7/7/99	RELATIVE	JAMES KNIGHT
UPDATED 1/10/03	ORIGINAL 1/8" = 1'-0"	UPDATED BY RBS

NOTES:
 DOOR OPENINGS = 5'-10" X 7'-8"
 FREIGHT ELEVATOR =
 6'-2"W, 7'-8"H, 7'-5"D